


CAUTION $\frac{3/4''}{\text{Min}}$

Power to this building is also supplied from the following sources with disconnects located as shown: $\frac{1/4''}{\text{Min}}$

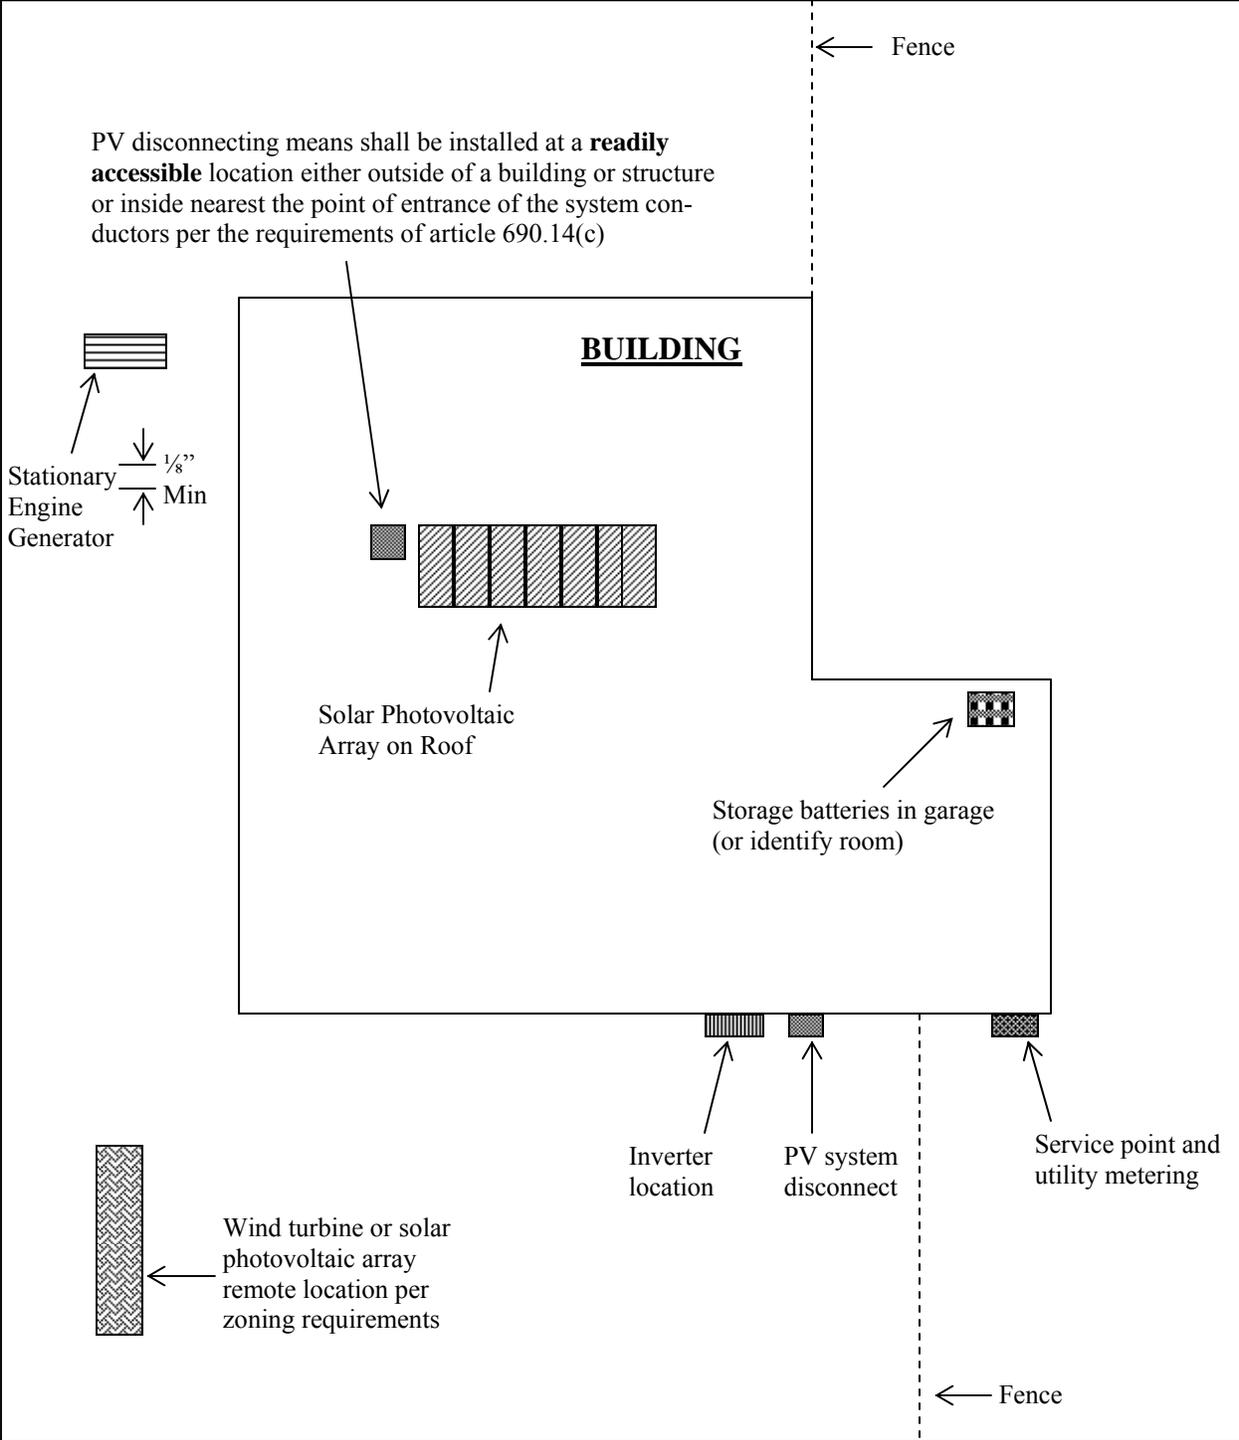

NOTE: Directional Placard shall be oriented relative to where an individual will be standing looking at the placard. Meter panel to be at the bottom of placard when oriented correctly. Also identify any associated equipment.